



1 PROPOSED FIRST FLOOR PLAN
SD1.0 SCALE: 1/8" = 1'-0"

BUILDING AREA: ±15,308 GROSS SQUARE FEET

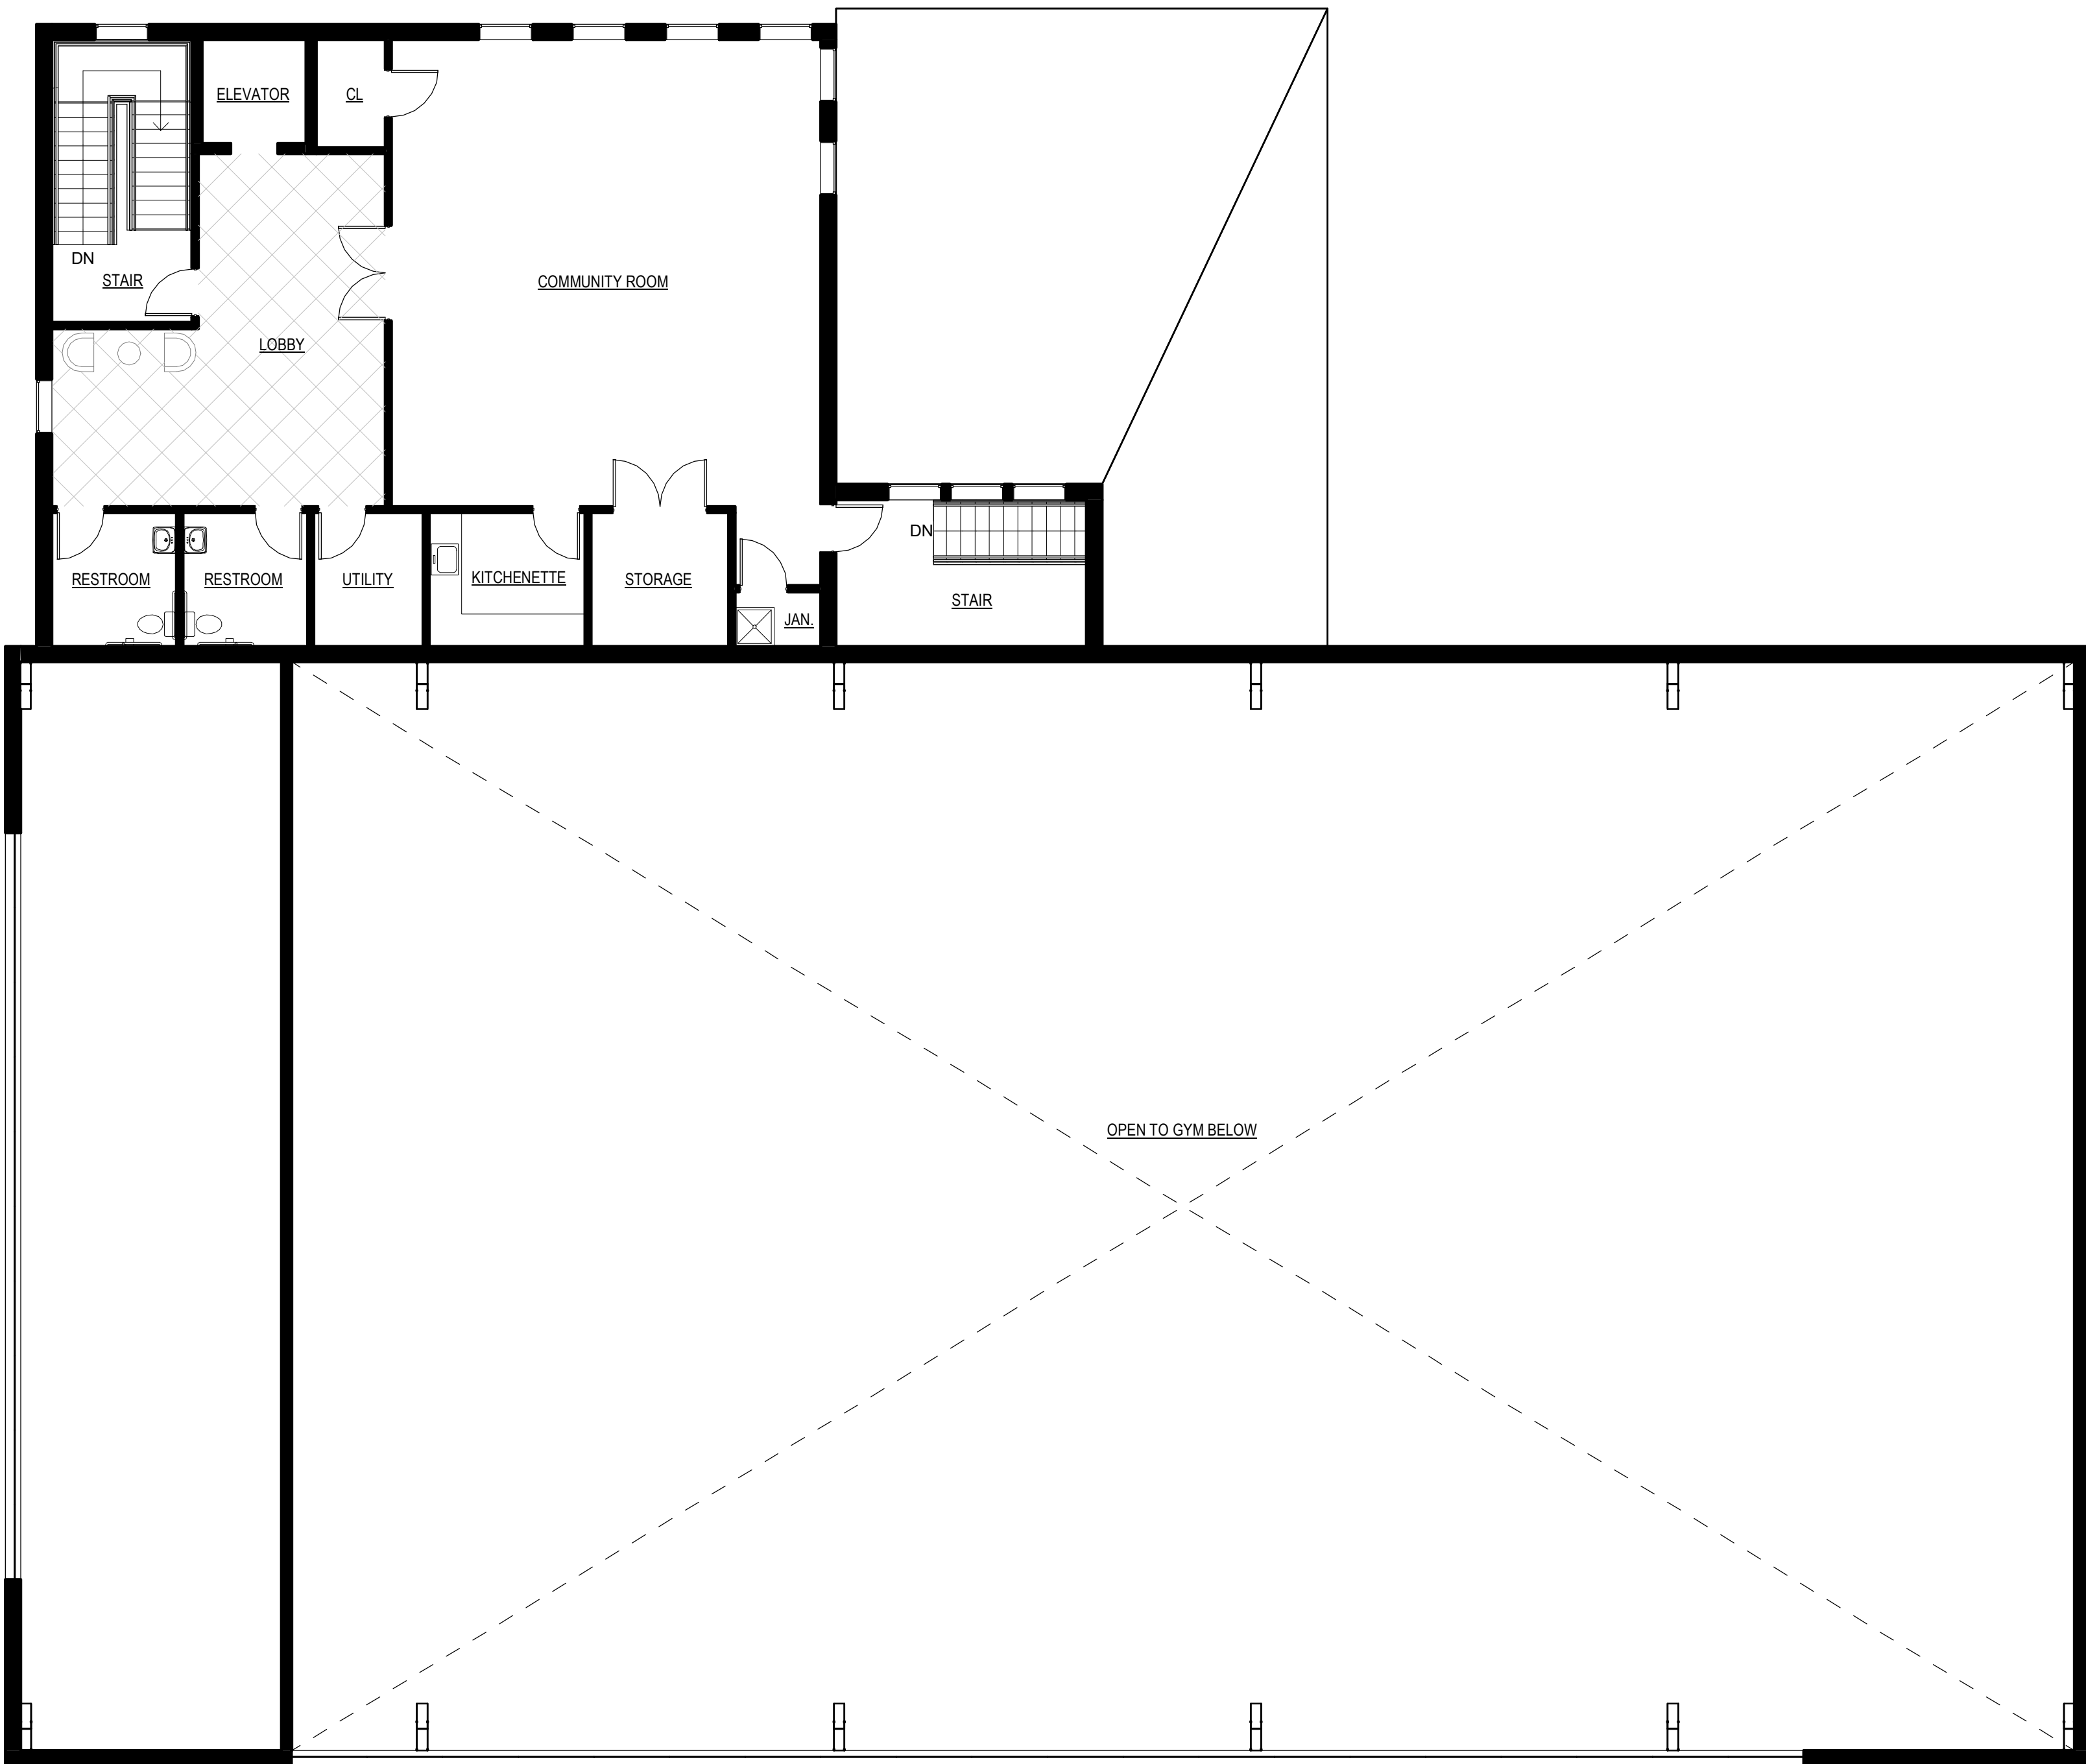


1 PROPOSED SECOND FLOOR PLAN
SD1.1 SCALE: 1/8" = 1'-0"

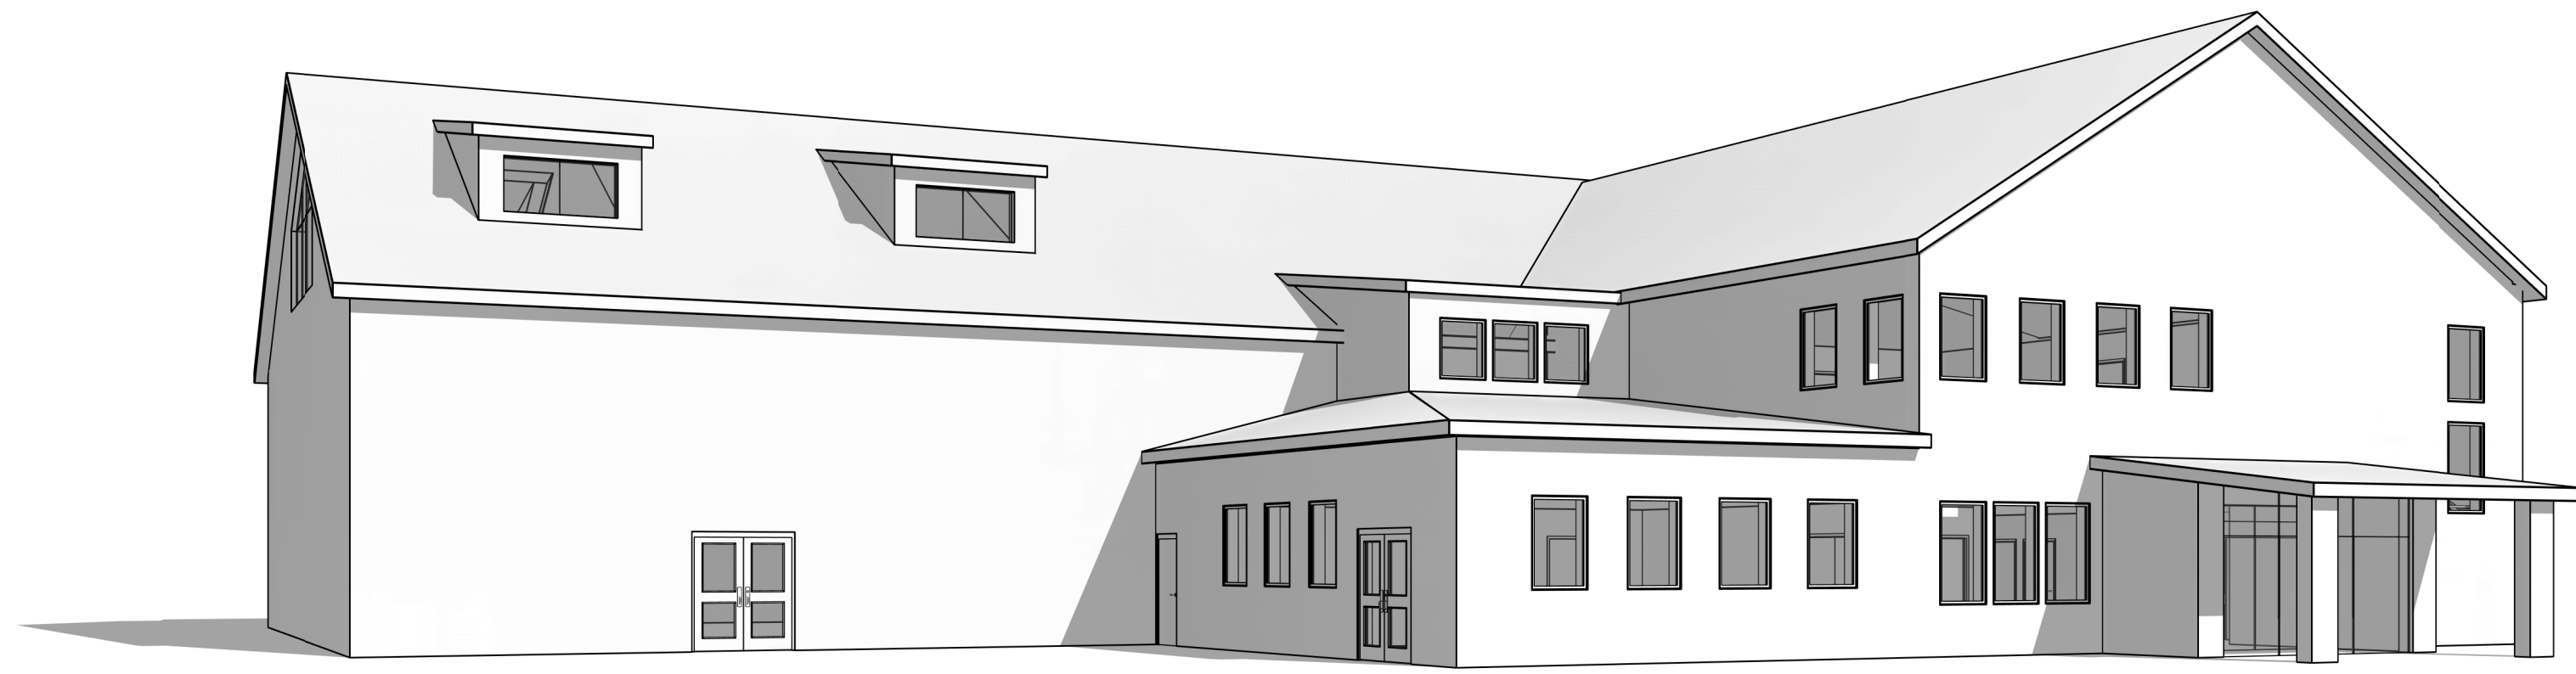

① FRONT VIEW



② REAR VIEW

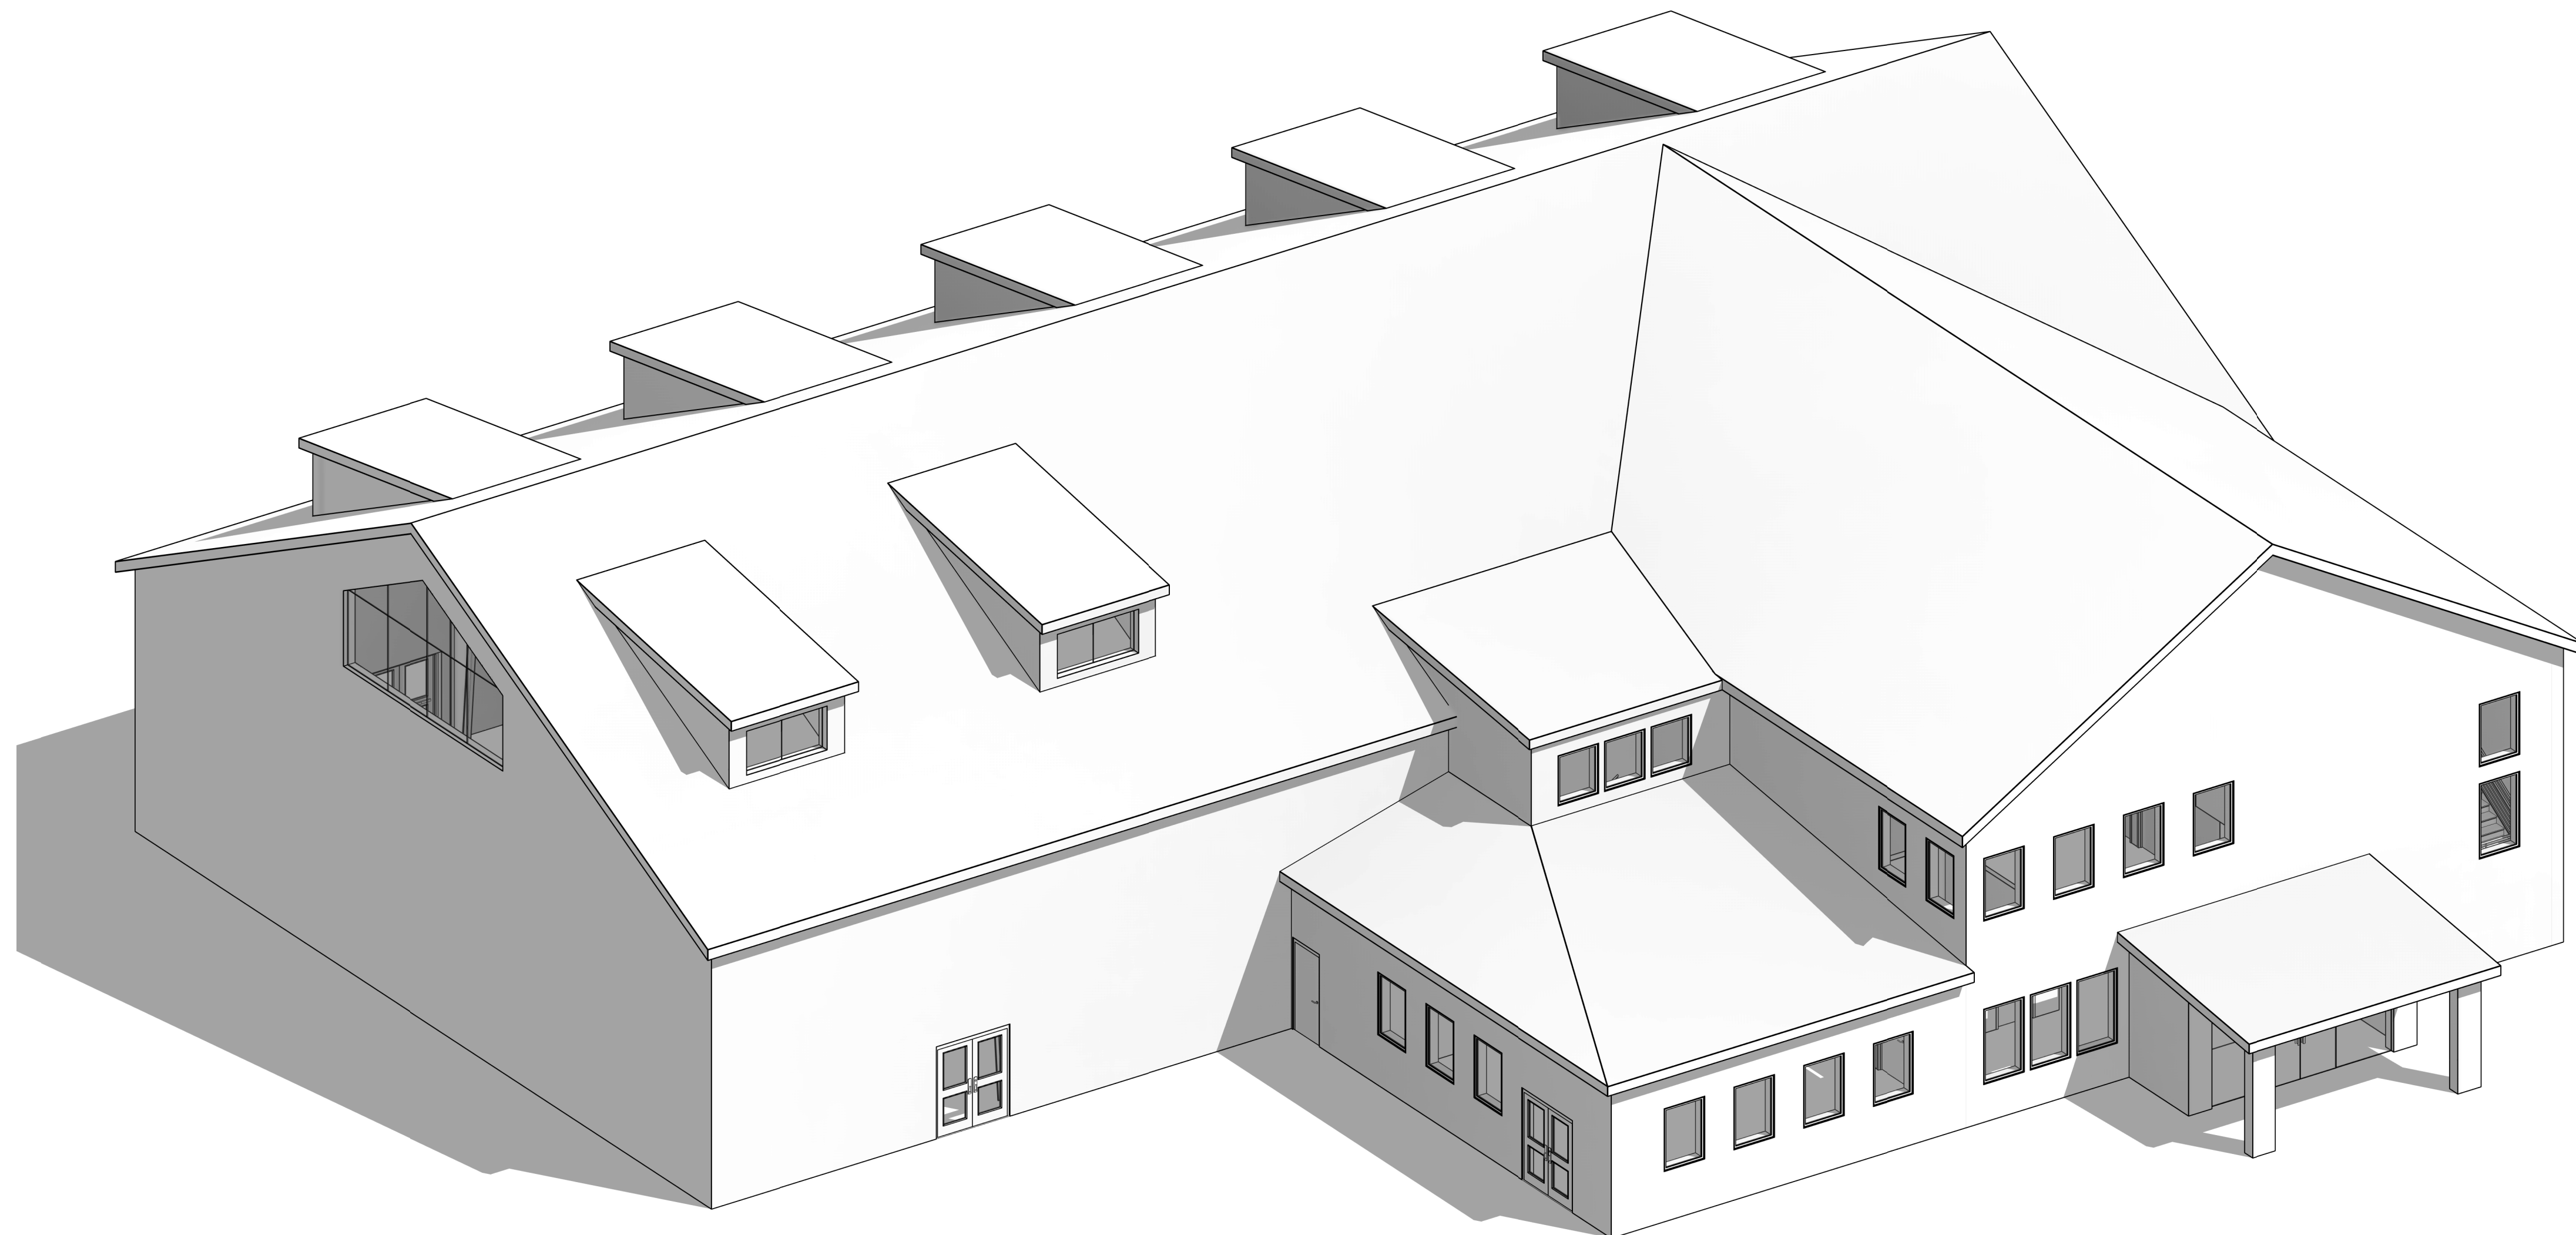

③ BIRDS EYE